


1 BLOCK LAYOUT ELEVATION

SCALE: 1/4" = 1' - 0"

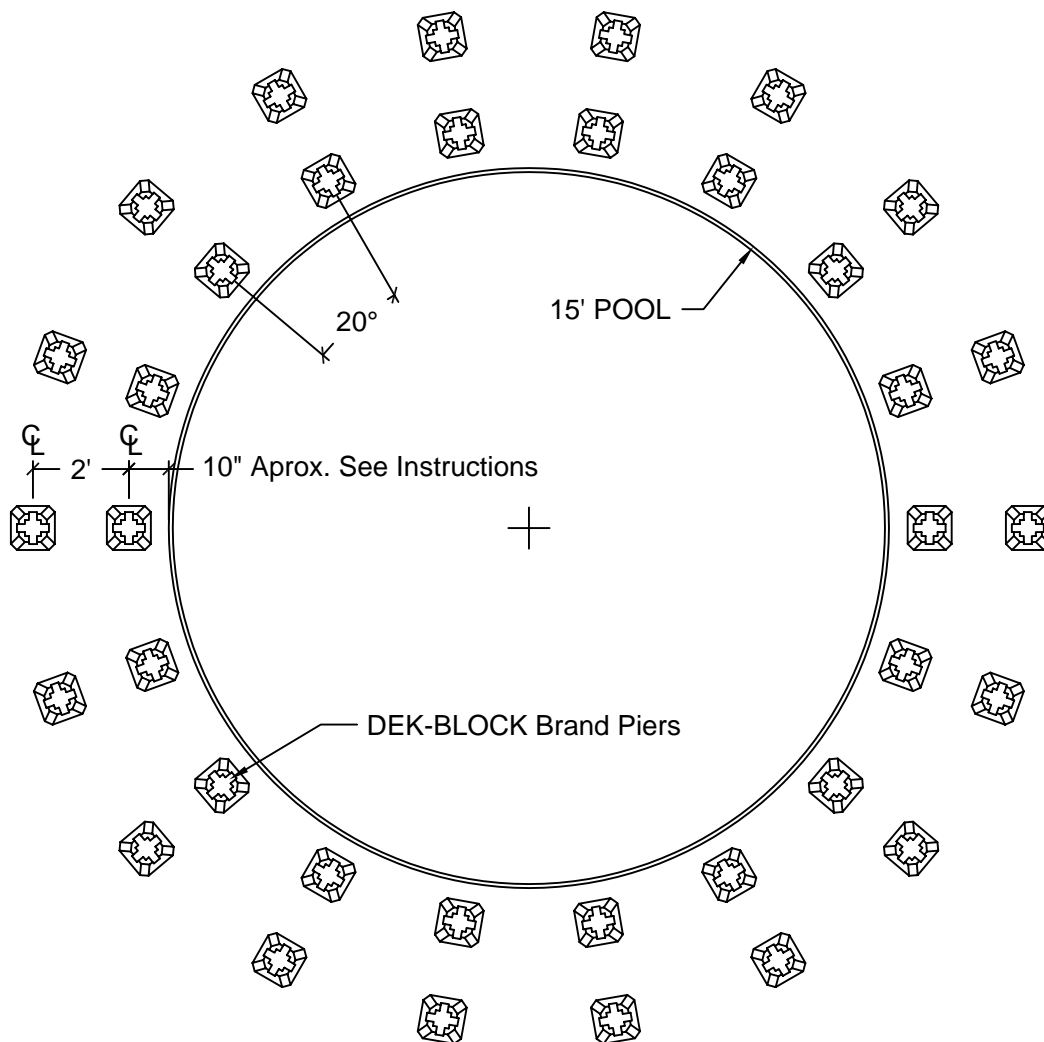

2 BLOCK LAYOUT PLAN

SCALE: 1/4" = 1' - 0"



DekBrands PO Box 14804 Mpls, MN 55414

Floating
Foundation
Deck Systems

15' SPLASH
www.DECKPLANS.com


DEKBRANDS and DEK-BLOCK are trademarks of Proshop Plans Co. These plans are for consumer use only. Licensed exclusively for use with Dek-Block brand piers. Copyright 2004 Proshop Plans Co.

Live Technical Support

1-800-664-2705


7 Days a Week - 365 Days a Year
(5:00 am - 9:00 pm CST)

DEKBRANDS and Dek-Block are trademarks of Proshop Plans Co., Inc. U.S. Patent 5,392,575, 5,953,874, 6,324,801B1, 6,446,403B2, 6,550,201B2, and 6,609,346B2 Pat. Pend/App. Pend.

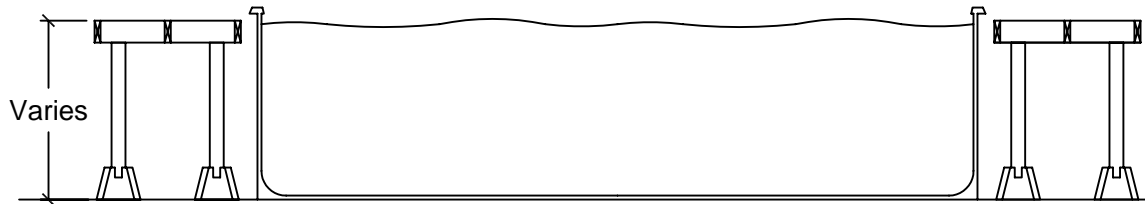

1 FRAMING ELEVATION

SCALE: 1/4" = 1' - 0"

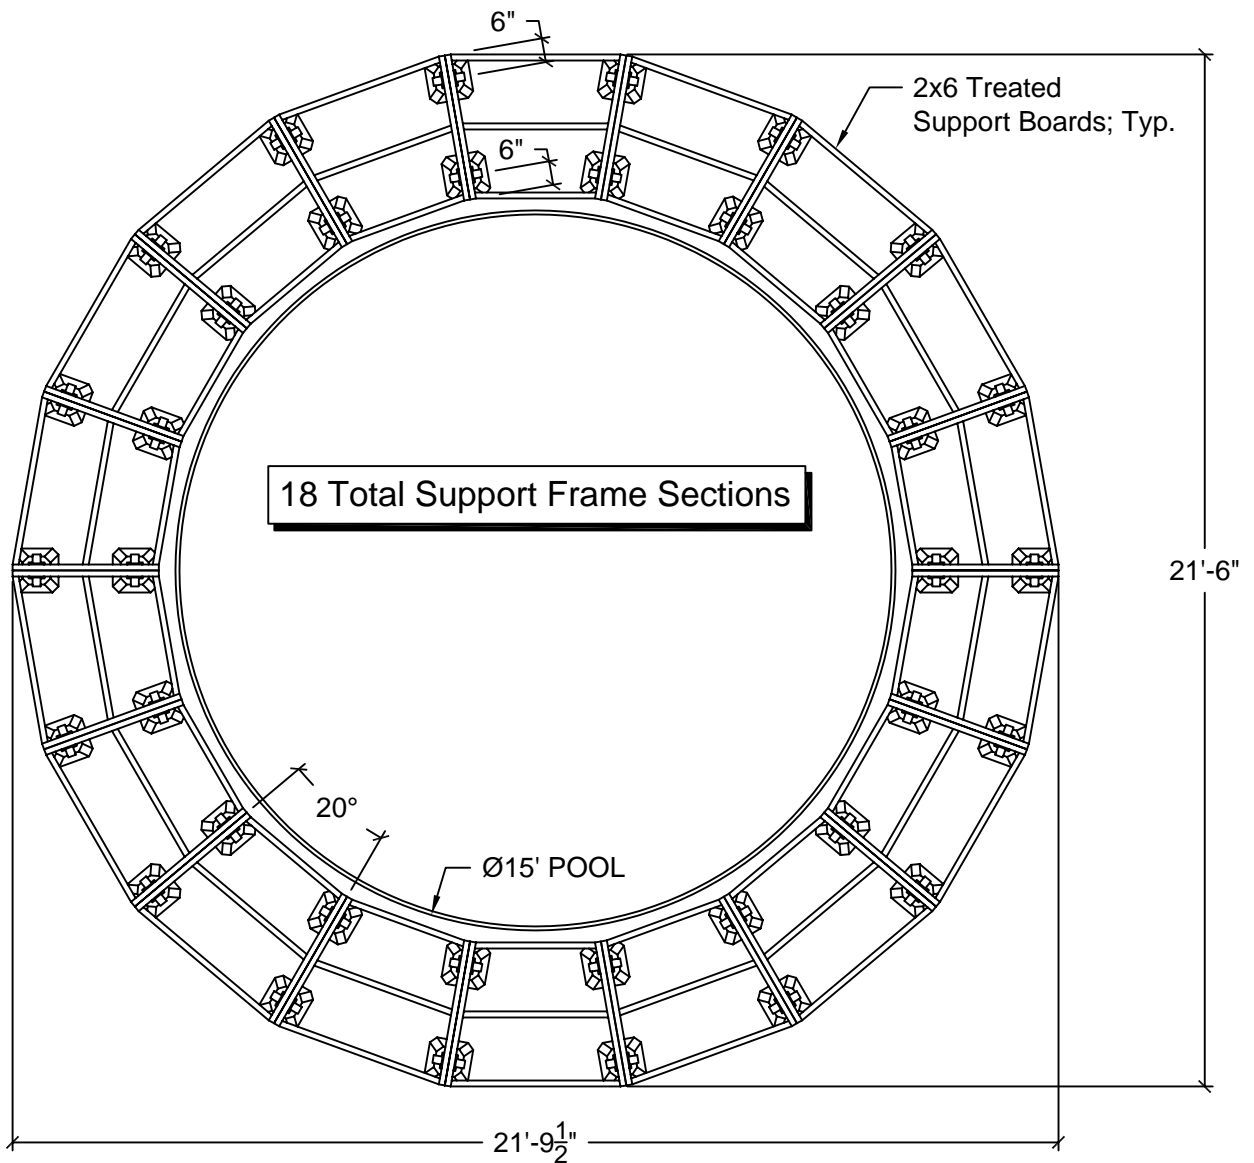

2 FRAMING PLAN

SCALE: 1/4" = 1' - 0"



DekBrands PO Box 14804 Mpls, MN 55414

Floating
Foundation
Deck Systems

15' SPLASH
www.DECKPLANS.com


DEKBRANDS and DEK-BLOCK are trademarks of Proshop Plans Co. These plans are for consumer use only. Licensed exclusively for use with Dek-Block brand piers. Copyright 2004 Proshop Plans Co.

Live Technical Support


1-800-664-2705

7 Days a Week - 365 Days a Year
(5:00 am - 9:00 pm CST)

DEKBRANDS and Dek-Block are trademarks of Proshop Plans Co., Inc. U.S. Patent 5,392,575, 5,953,874, 6,324,801B1, 6,446,403B2, 6,550,201B2, and 6,609,346B2 Pat. Pend/App. Pend.

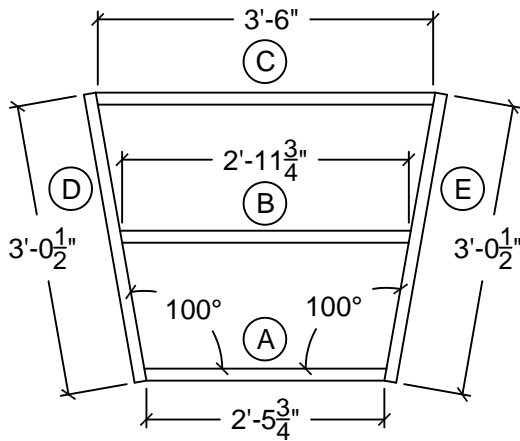

1 **Diagram 1 - Support Frame**
SCALE: 1/2" = 1' - 0"

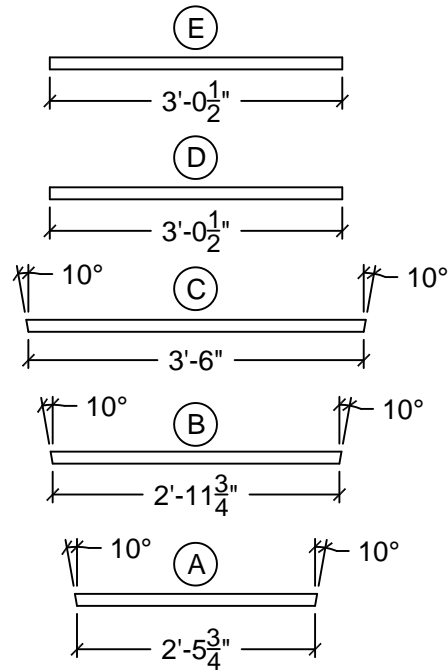


2 **Diagram 2 - Board Lengths**
SCALE: 1/2" = 1' - 0"


How to Cut:

From a full 8ft - 2x6 Support Board: A and B


From a full 10ft - 2x6 Support Board: C, D and E

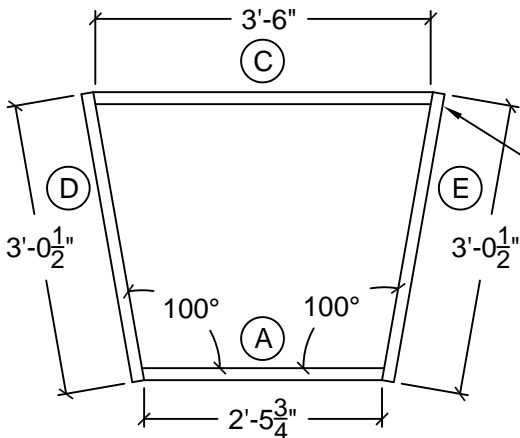

3 **Diagram 3 - Assembly**
SCALE: 1/2" = 1' - 0"

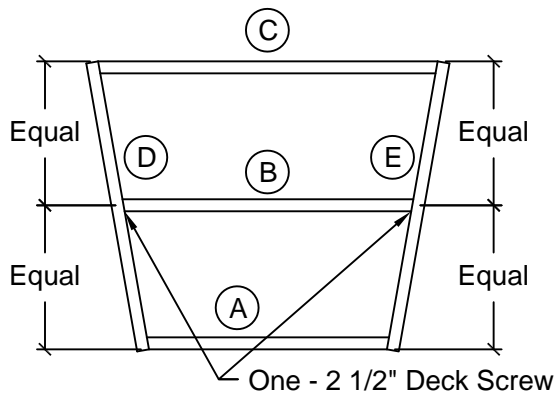

5 **Diagram 5 - Assembly**
SCALE: 1/2" = 1' - 0"

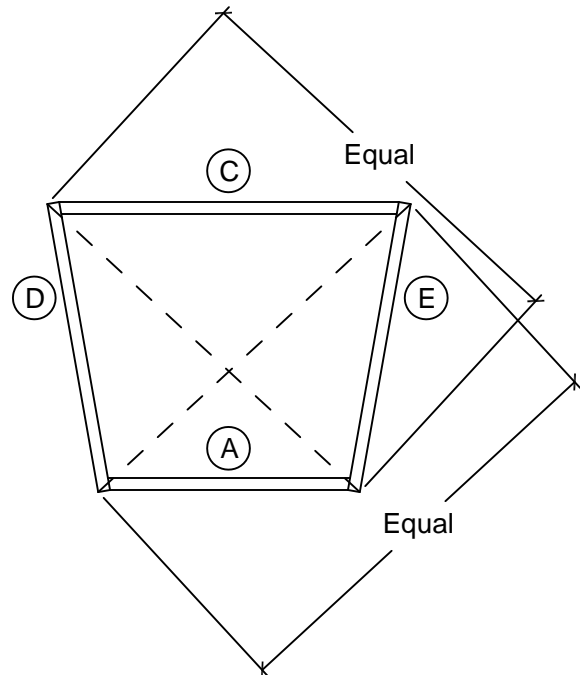

4 **Diagram 4 - Squaring the Frame**
SCALE: 1/2" = 1' - 0"




**Floating
Foundation
Deck Systems**
DekBrands PO Box 14804 Mpls, MN 55414




15' SPLASH
www.DECKPLANS.com

DEKBRANDS and DEK-BLOCK are trademarks of Proshop Plans Co. These plans are for consumer use only. Licensed exclusively for use with Dek-Block brand piers. Copyright 2004 Proshop Plans Co.

Live Technical Support
1-800-664-2705
7 Days a Week - 365 Days a Year
(5:00 am - 9:00 pm CST)

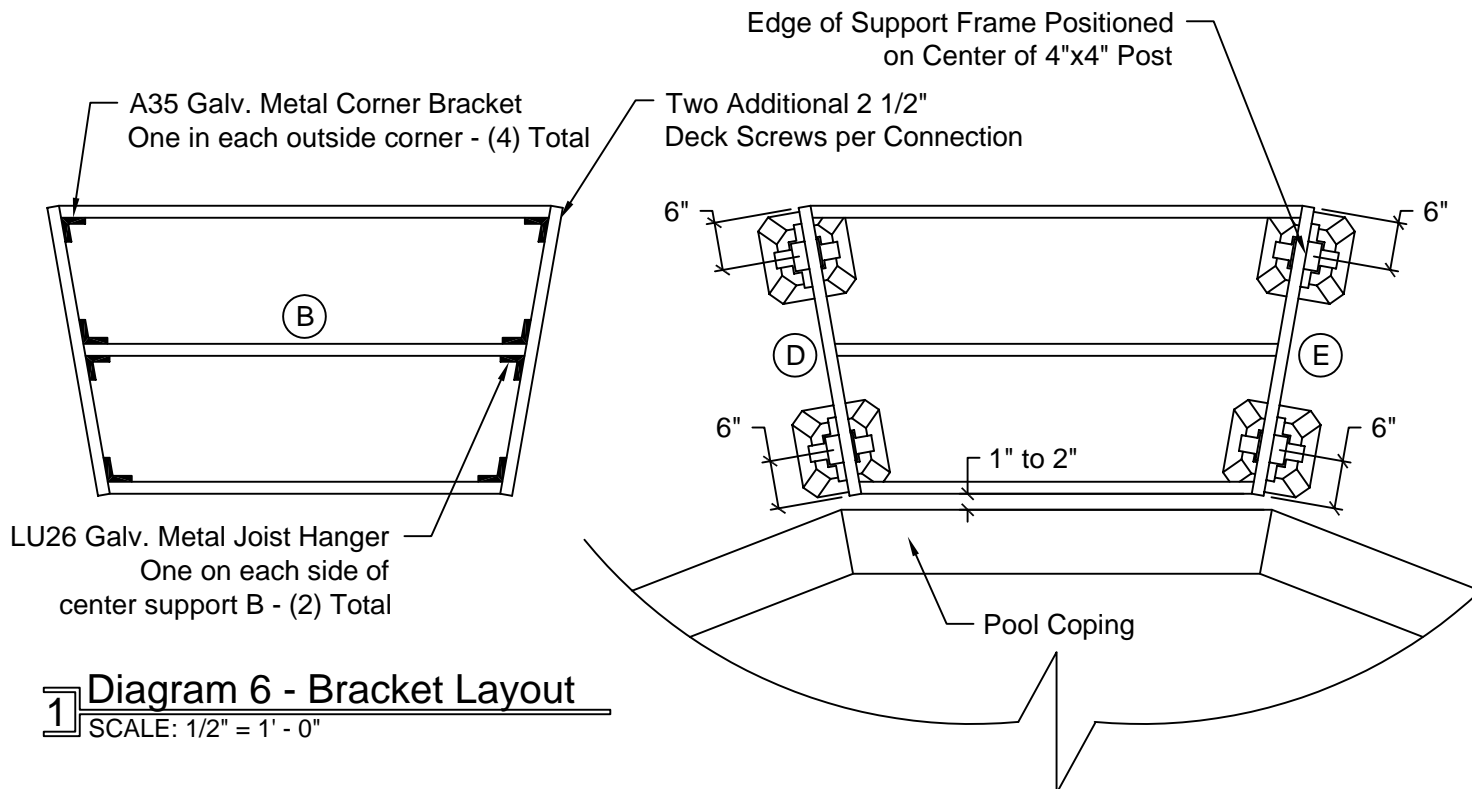

2 **Diagram 7 - Support Frame and Block Locations**
SCALE: 1/2" = 1' - 0"

 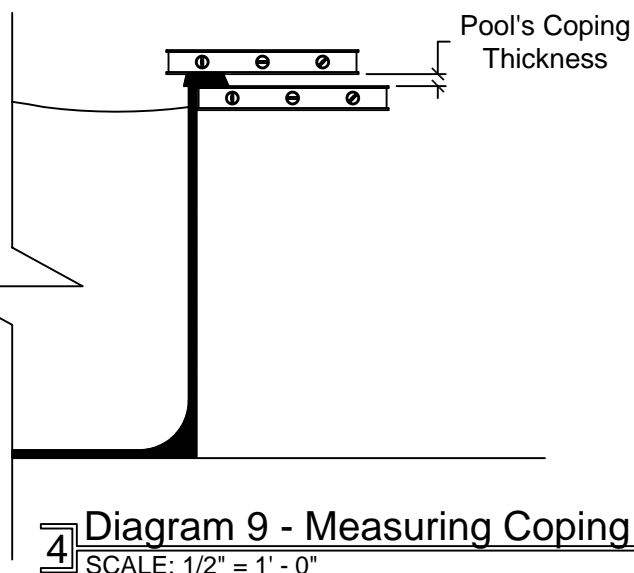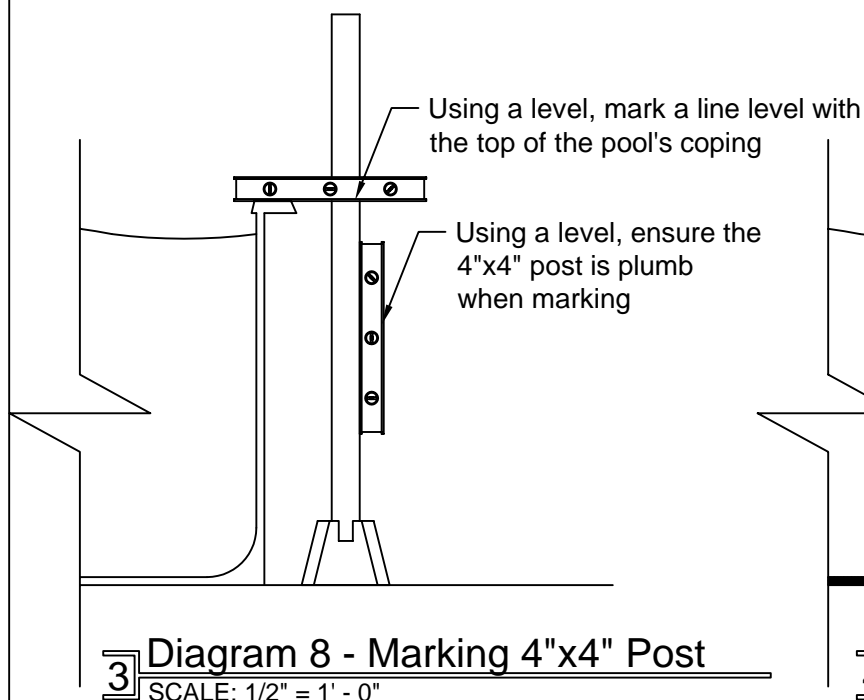

DekBrands PO Box 14804 Mpls, MN 55414

Floating
Foundation
Deck Systems


15' SPLASH
www.DECKPLANS.com

DEKBRANDS and DEK-BLOCK
are trademarks of Proshop Plans
Co. These plans are for consumer
use only. Licensed exclusively for
use with Dek-Block brand piers.
Copyright 2004 Proshop Plans Co.

Live Technical Support


1-800-664-2705

7 Days a Week - 365 Days a Year
(5:00 am - 9:00 pm CST)

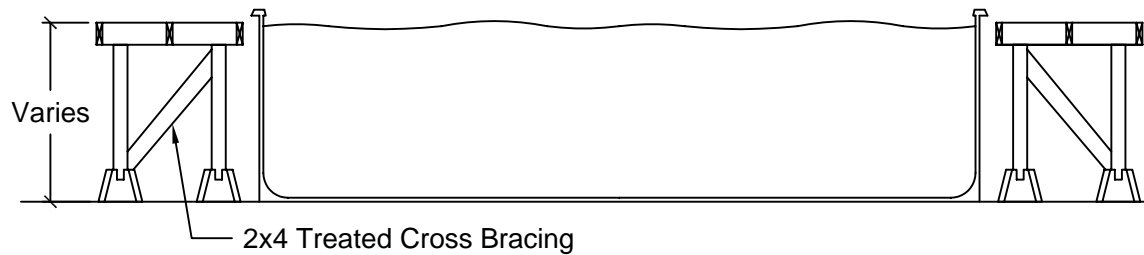

1 DIAGONAL BRACING ELEVATION

SCALE: 1/4" = 1' - 0"

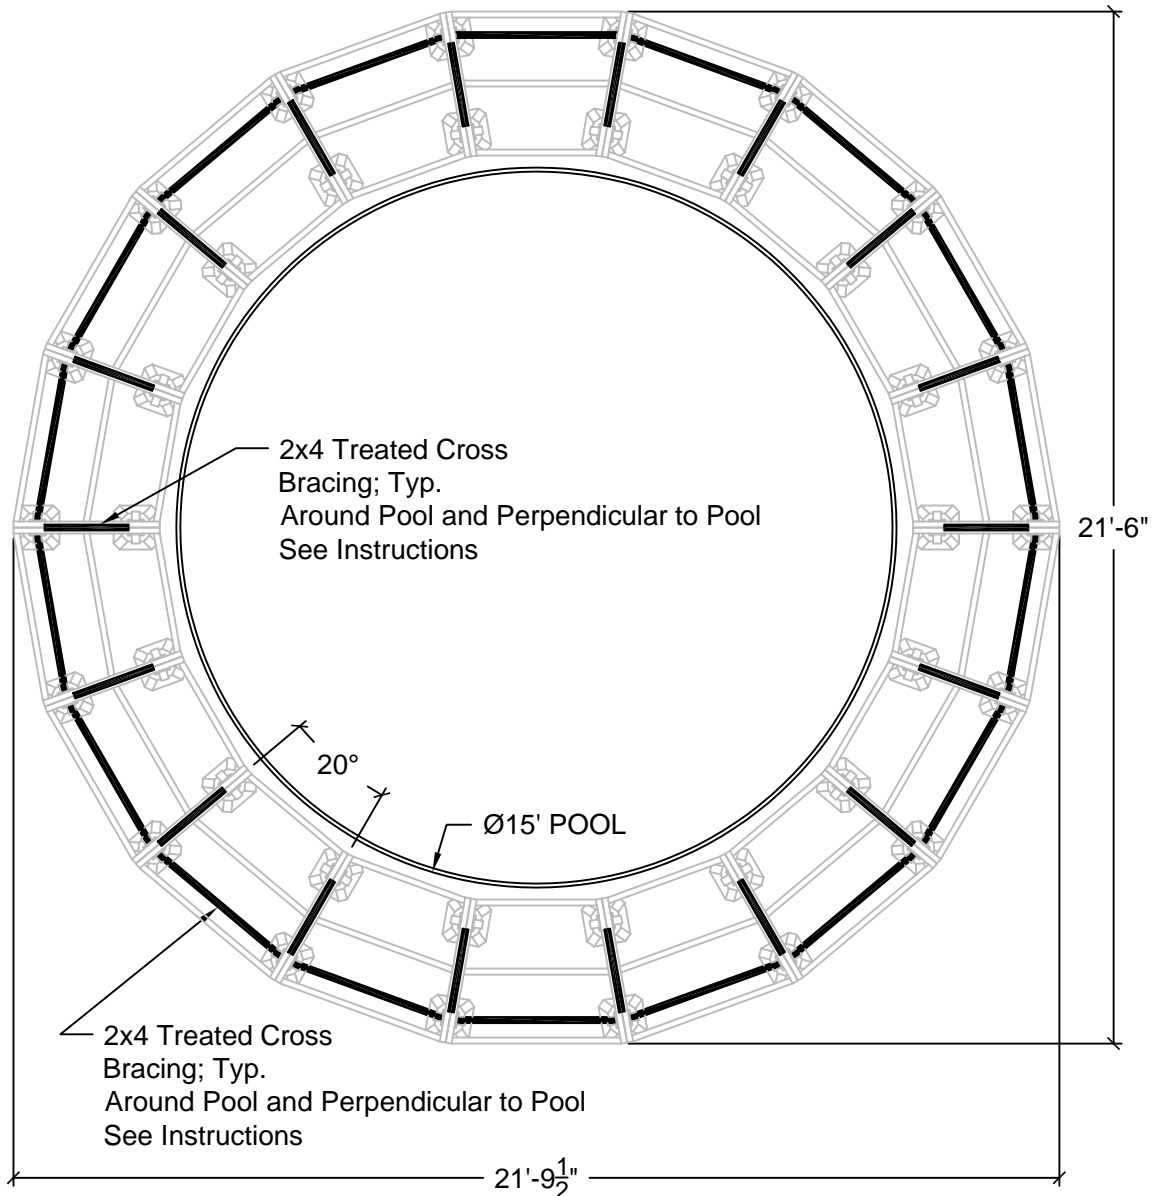

2 DIAGONAL BRACING PLAN

SCALE: 1/4" = 1' - 0"



DekBrands PO Box 14804 Mpls, MN 55414

Floating
Foundation
Deck Systems

15' SPLASH
www.DECKPLANS.com


DEKBRANDS and DEK-BLOCK are trademarks of Proshop Plans Co. These plans are for consumer use only. Licensed exclusively for use with Dek-Block brand piers. Copyright 2004 Proshop Plans Co.

Live Technical Support

1-800-664-2705


7 Days a Week - 365 Days a Year
(5:00 am - 9:00 pm CST)

DEKBRANDS and Dek-Block are trademarks of Proshop Plans Co., Inc. U.S. Patent 5,392,575, 5,953,874, 6,324,801B1, 6,446,403B2, 6,550,201B2, and 6,609,346B2 Pat. Pend/App. Pend.

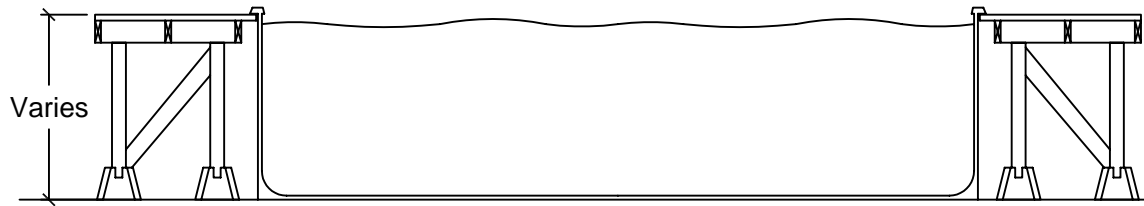

1 DECKING ELEVATION

SCALE: 1/4" = 1' - 0"

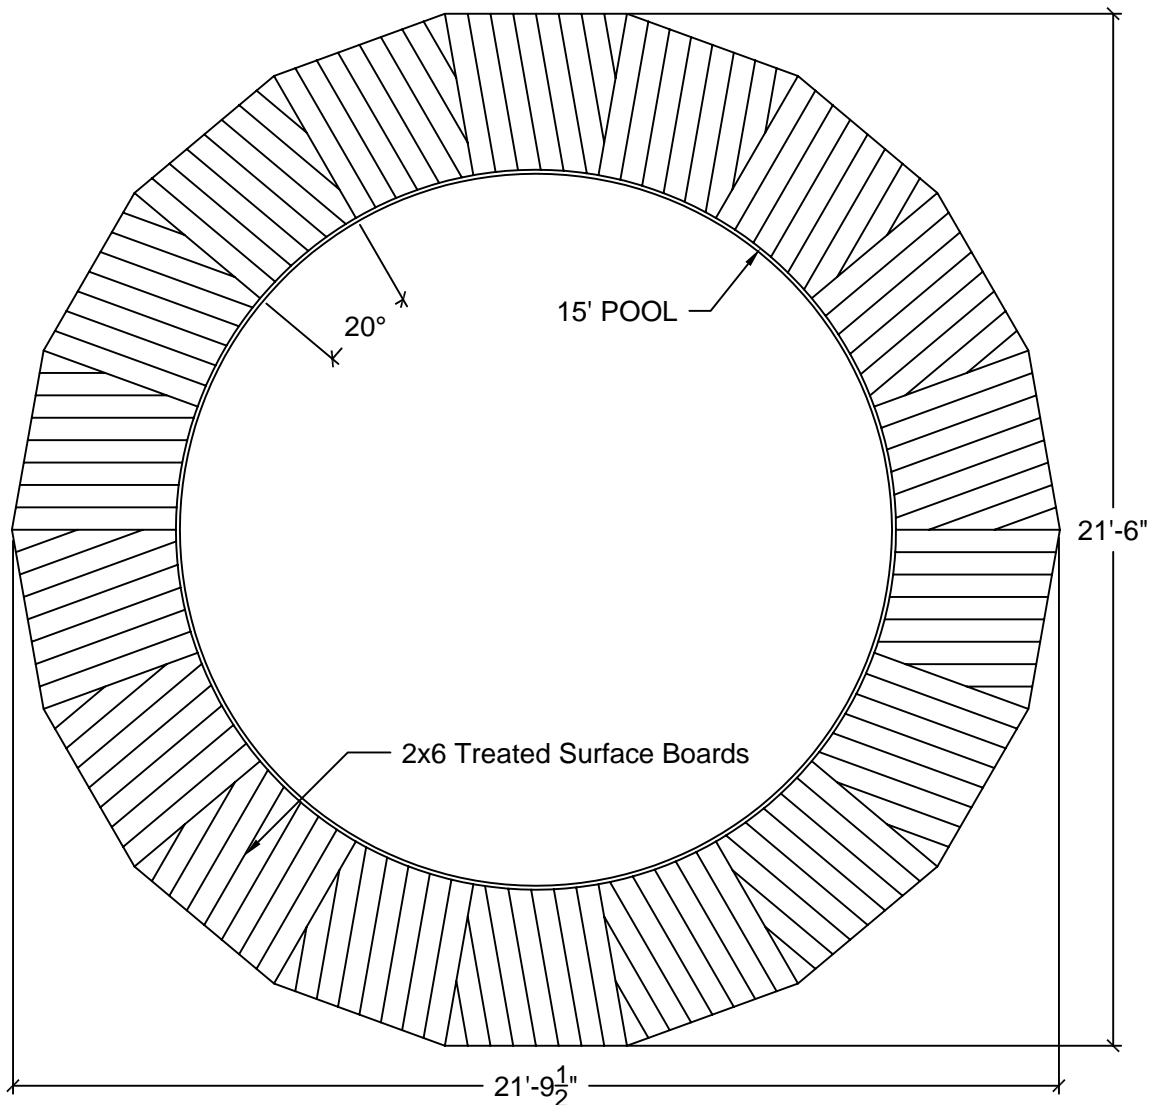

2 DECKING PLAN

SCALE: 1/4" = 1' - 0"



DekBrands PO Box 14804 Mpls, MN 55414

Floating
Foundation
Deck Systems

15' SPLASH
www.DECKPLANS.com


DEKBRANDS and DEK-BLOCK
are trademarks of Proshop Plans
Co. These plans are for consumer
use only. Licensed exclusively for
use with Dek-Block brand piers.
Copyright 2004 Proshop Plans Co.

Live Technical Support

1-800-664-2705

7 Days a Week - 365 Days a Year
(5:00 am - 9:00 pm CST)

DEKBRANDS and Dek-Block are trademarks of Proshop Plans Co., Inc. U.S. Patent 5,392,575, 5,953,874, 6,324,801B1, 6,446,403B2, 6,550,201B2, and 6,609,346B2 Pat. Pend/App. Pend.

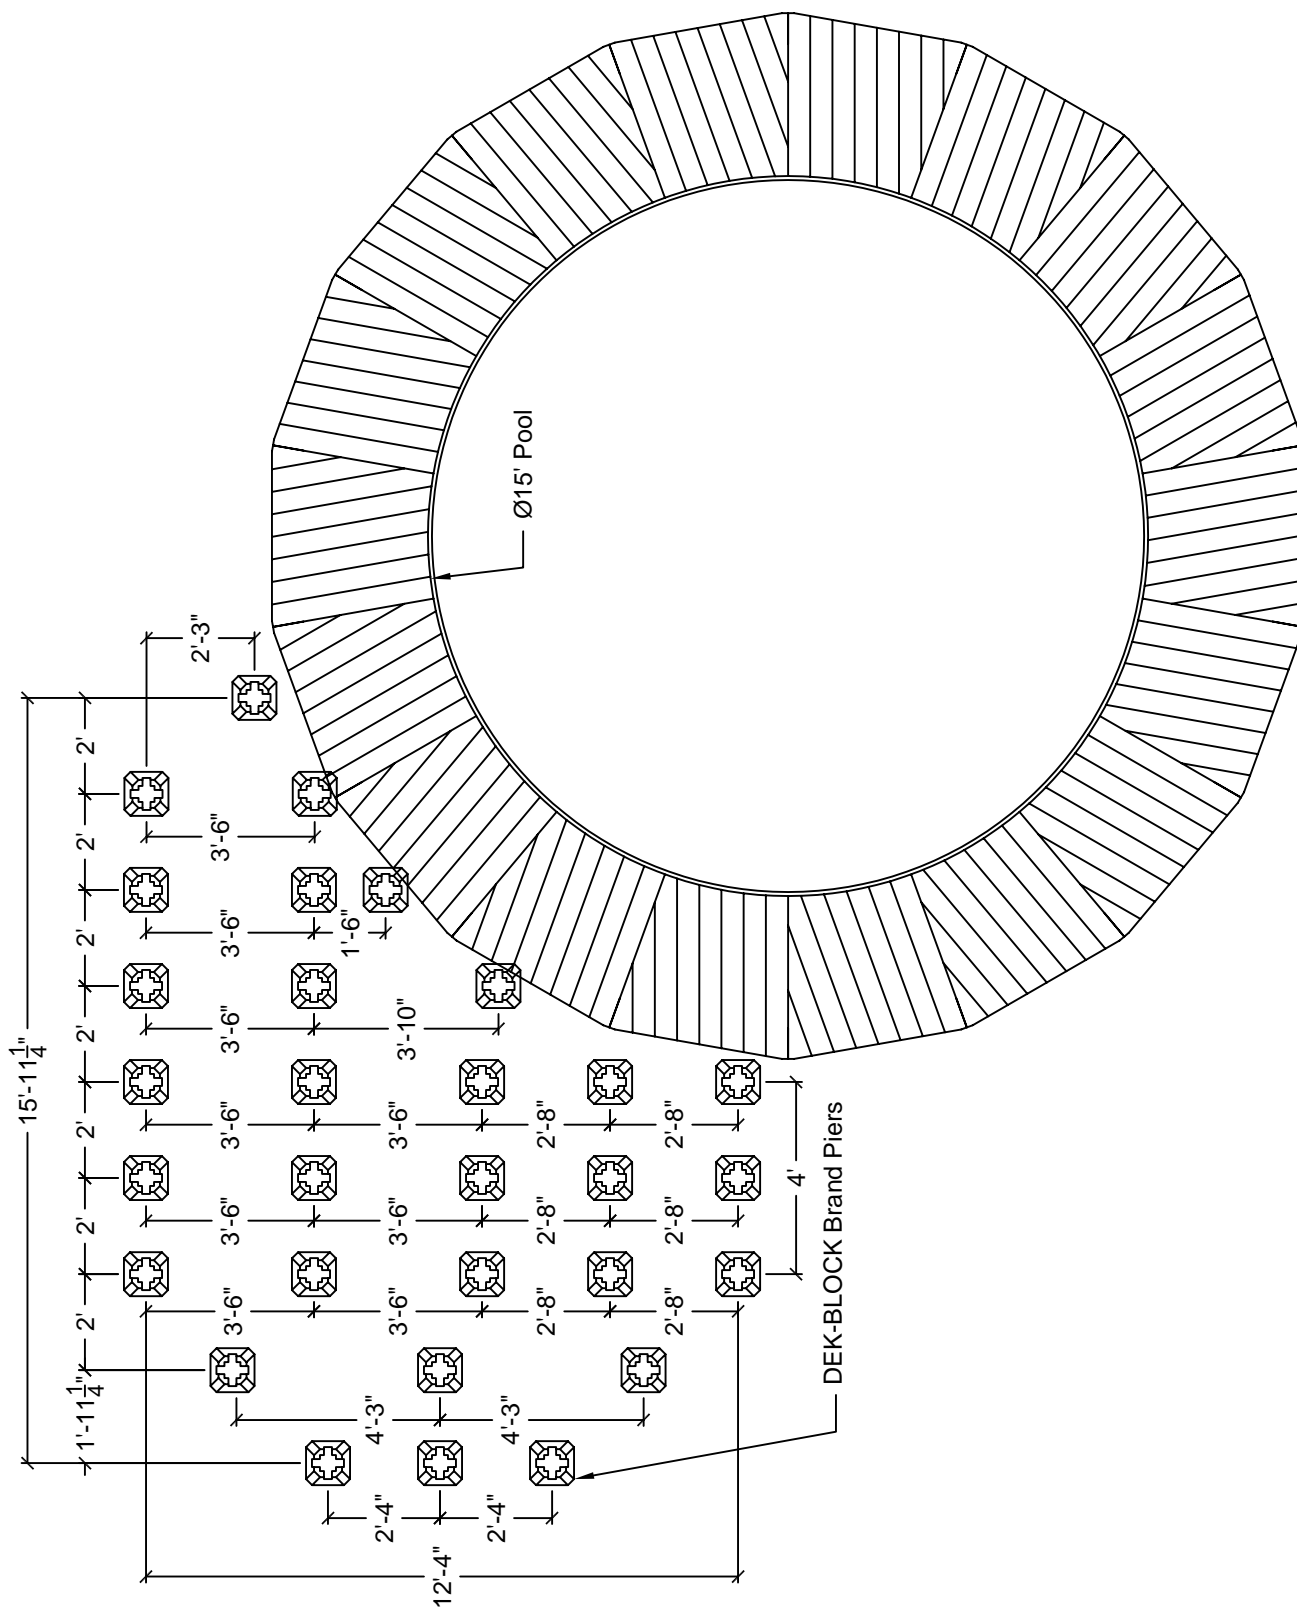

Block Layout Plan

SCALE: 1/4" = 1' - 0"



**Floating
Foundation
Deck Systems**

DekBrands PO Box 14804 Mpls, MN 55414

15' SD POOL
www.DECKPLANS.com

DEKBRANDS and DEK-BLOCK are trademarks of Proshop Plans Co. These plans are for consumer use only. Licensed exclusively for use with Dek-Block brand piers. Copyright 2004 Proshop Plans Co.

Live Technical Support


1-800-664-2705

7 Days a Week - 365 Days a Year
(5:00 am - 9:00 pm CST)



DEKBRANDS and Dek-Block are trademarks of Proshop Plans Co., Inc. U.S. Patent 5,392,575, 5,953,874, 6,324,801B1, 6,446,403B2, 6,550,201B2, and 6,609,346B2 Pat. Pend/App. Pend.

2x4 Treated Diagonal Bracing

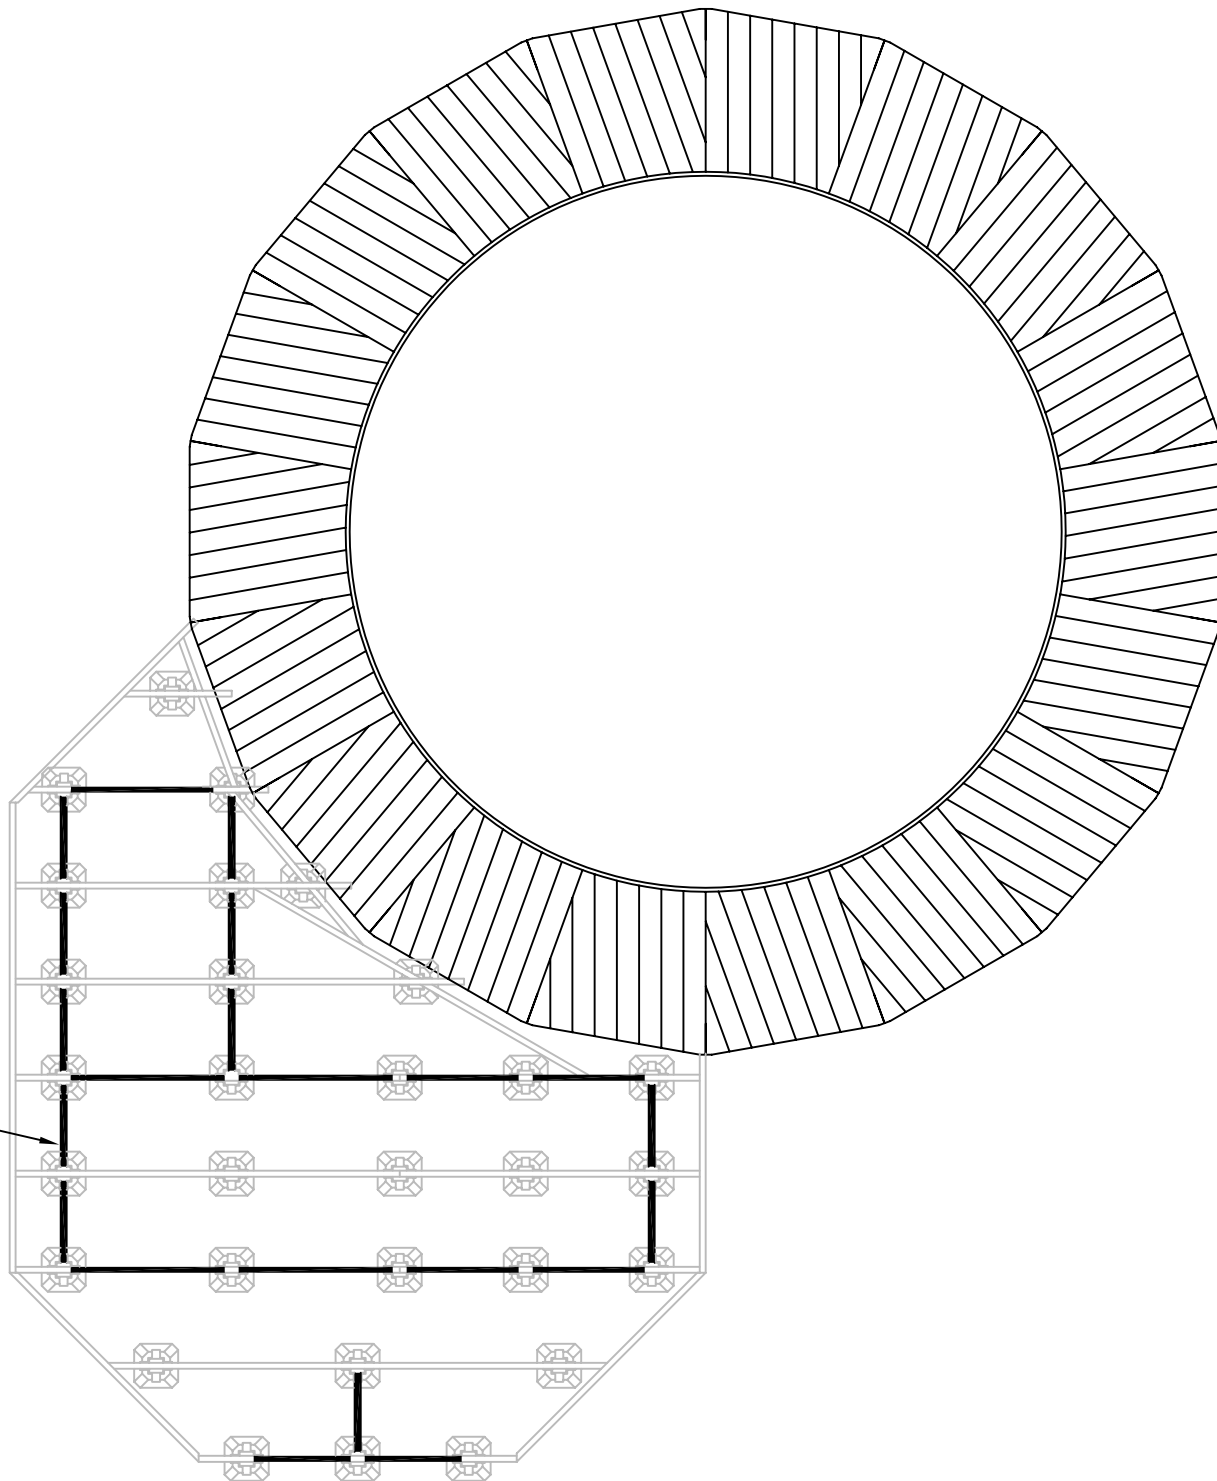

Bracing Plan
1 SCALE: 1/4" = 1' - 0"



DekBrands PO Box 14804 Mpls, MN 55414

Floating
Foundation
Deck Systems

15' SD POOL
www.DECKPLANS.com


DEKBRANDS and DEK-BLOCK
are trademarks of Proshop Plans
Co. These plans are for consumer
use only. Licensed exclusively for
use with Dek-Block brand piers.
Copyright 2004 Proshop Plans Co.

Live Technical Support

1-800-664-2705

7 Days a Week - 365 Days a Year
(5:00 am - 9:00 pm CST)

DEKBRANDS and Dek-Block are trademarks of Proshop Plans Co., Inc. U.S. Patent 5,392,575, 5,953,874, 6,324,801B1, 6,446,403B2, 6,550,201B2, and 6,609,346B2 Pat. Pend/App. Pend.

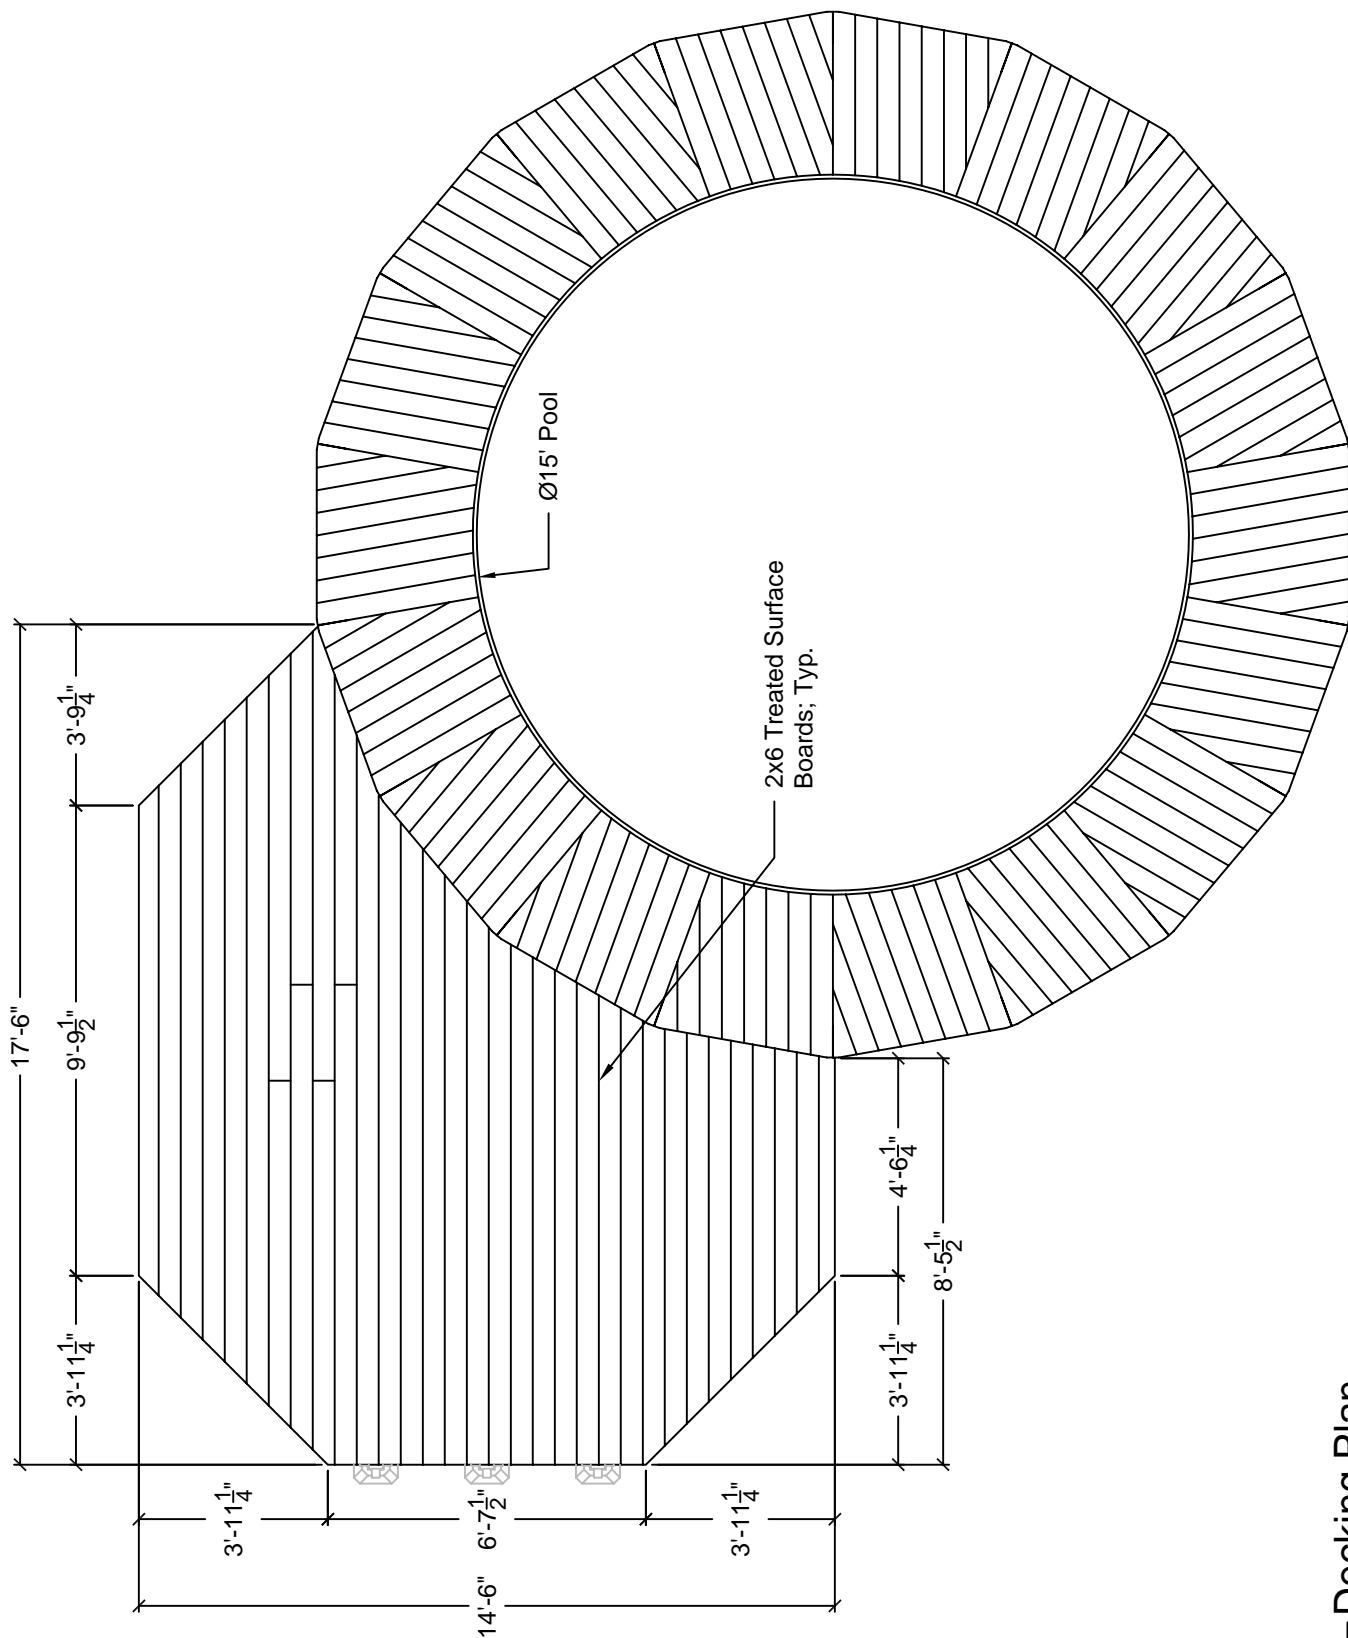

Decking Plan
1 SCALE: 1/4" = 1' - 0"



DekBrands PO Box 14804 Mpls, MN 55414

Floating
Foundation
Deck Systems

15' SD POOL
www.DECKPLANS.com


DEKBRANDS and DEK-BLOCK are trademarks of Proshop Plans Co. These plans are for consumer use only. Licensed exclusively for use with Dek-Block brand piers. Copyright 2004 Proshop Plans Co.

Live Technical Support

1-800-664-2705


7 Days a Week - 365 Days a Year
(5:00 am - 9:00 pm CST)

DEKBRANDS and Dek-Block are trademarks of Proshop Plans Co., Inc. U.S. Patent 5,392,575, 5,953,874, 6,324,801B1, 6,446,403B2, 6,550,201B2, and 6,609,346B2 Pat. Pend/App. Pend.

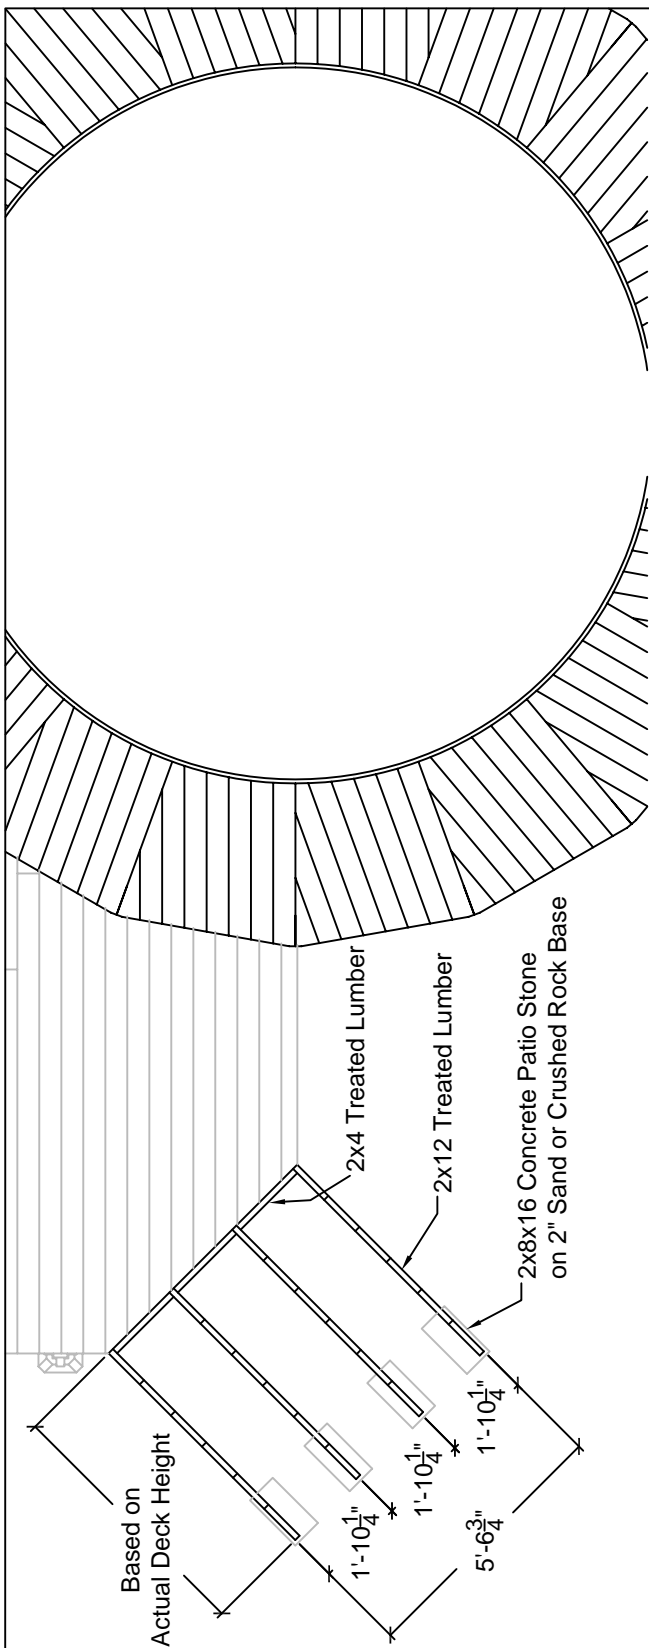

1 Stair Framing Plan

SCALE: 1/4" = 1' - 0"

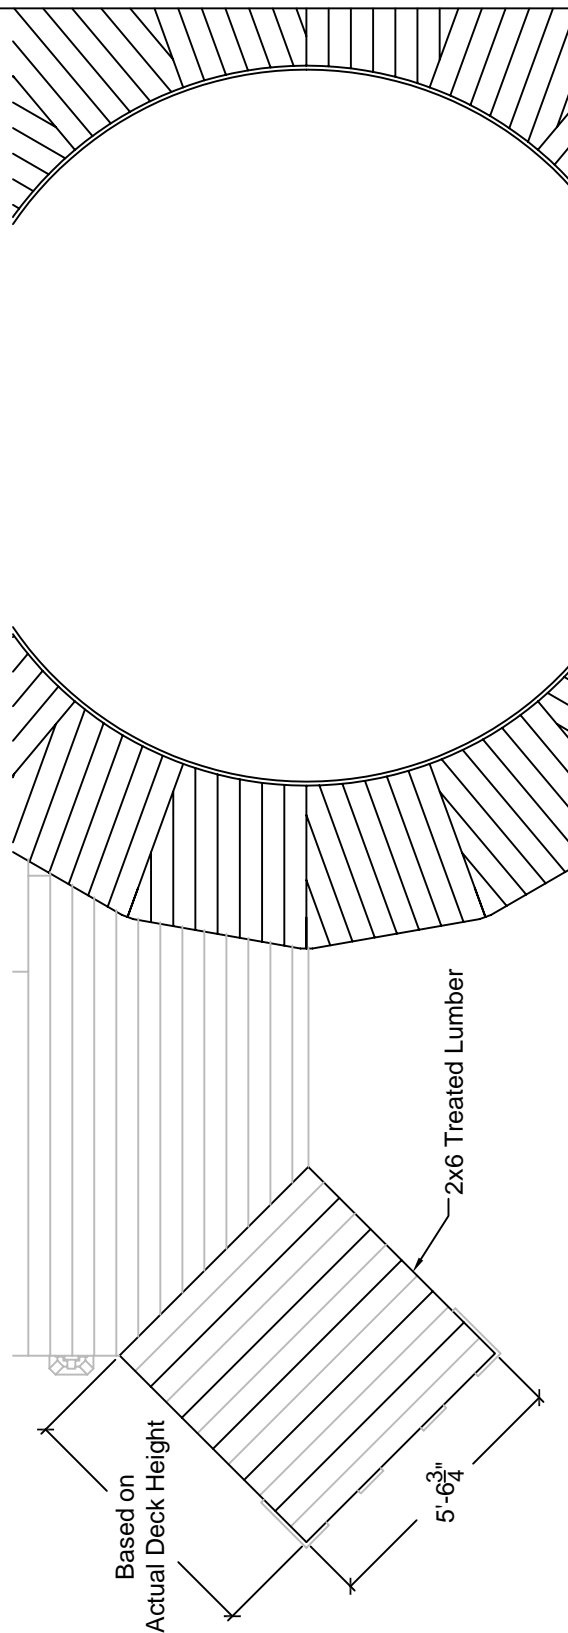

1 Stair Decking Plan

SCALE: 1/4" = 1' - 0"



DekBrands PO Box 14804 Mpls, MN 55414

**Floating
Foundation
Deck Systems**


15' SD POOL
www.DECKPLANS.com

DEKBRANDS and DEK-BLOCK are trademarks of Proshop Plans Co. These plans are for consumer use only. Licensed exclusively for use with Dek-Block brand piers. Copyright 2004 Proshop Plans Co.

Live Technical Support

1-800-664-2705

7 Days a Week - 365 Days a Year
(5:00 am - 9:00 pm CST)

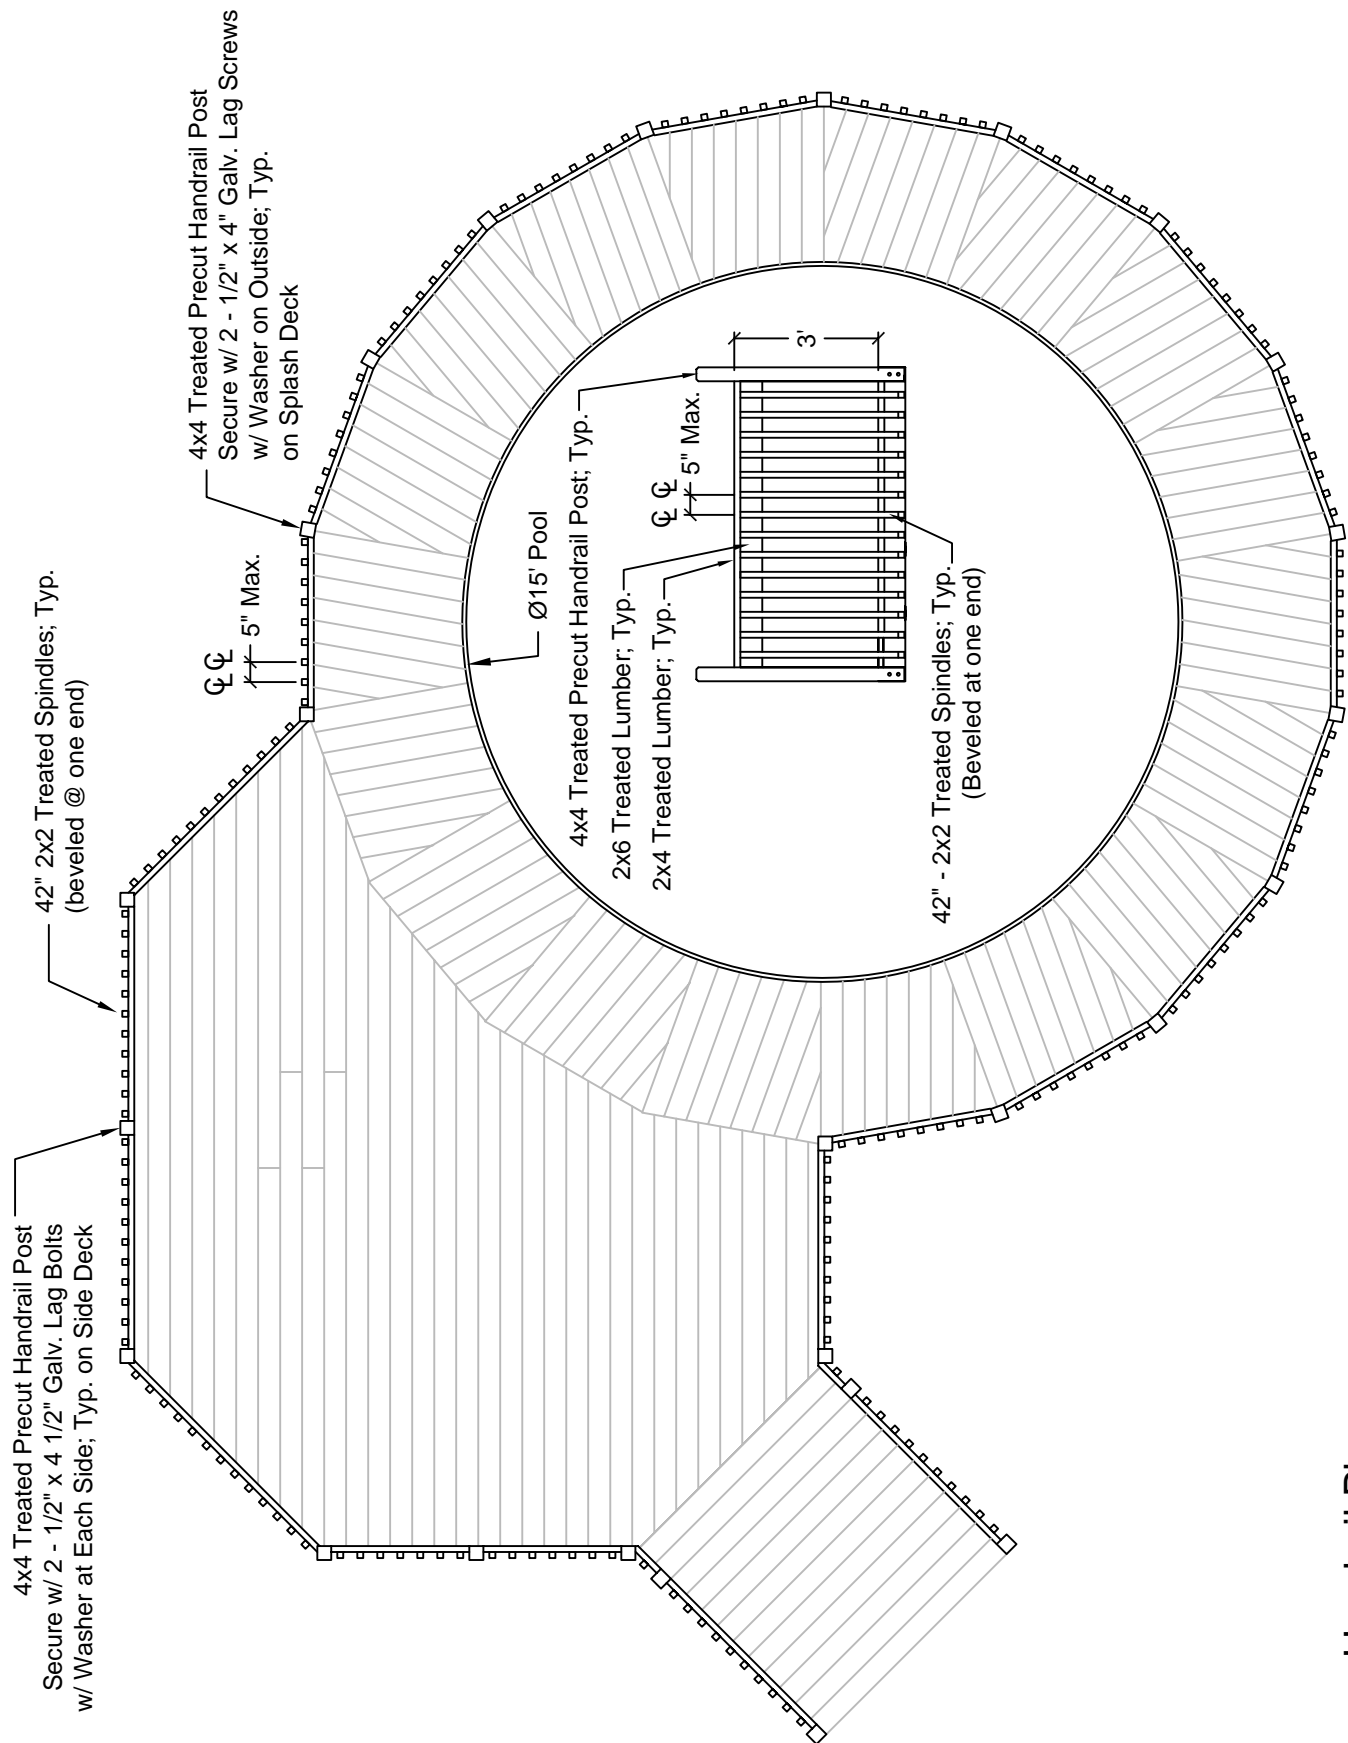

Handrail Plan
1 SCALE: 1/4" = 1' - 0"



DekBrands PO Box 14804 Mpls, MN 55414

**Floating
Foundation
Deck Systems**

15' SD POOL
www.DECKPLANS.com


DEKBRANDS and DEK-BLOCK
are trademarks of Proshop Plans
Co. These plans are for consumer
use only. Licensed exclusively for
use with Dek-Block brand piers.
Copyright 2004 Proshop Plans Co.

Live Technical Support

1-800-664-2705


7 Days a Week - 365 Days a Year
(5:00 am - 9:00 pm CST)

DEKBRANDS and Dek-Block are trademarks of Proshop Plans Co., Inc. U.S. Patent 5,392,575, 5,953,874, 6,324,801B1, 6,446,403B2, 6,550,201B2, and 6,609,346B2 Pat. Pend/App. Pend.

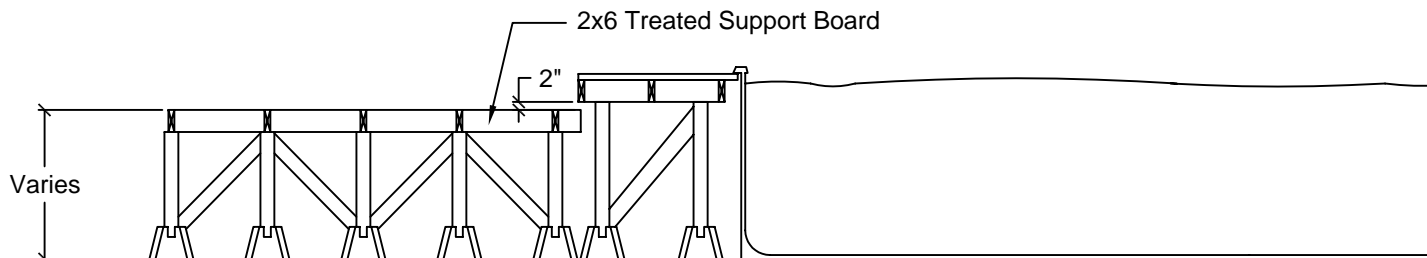


1 Framing Section

SCALE: 1/4" = 1' - 0"

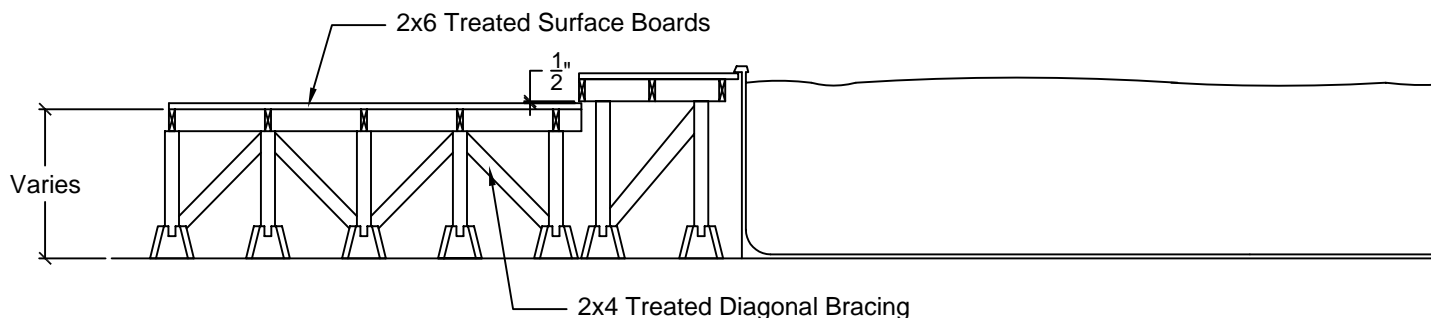


2 Decking Section

SCALE: 1/4" = 1' - 0"

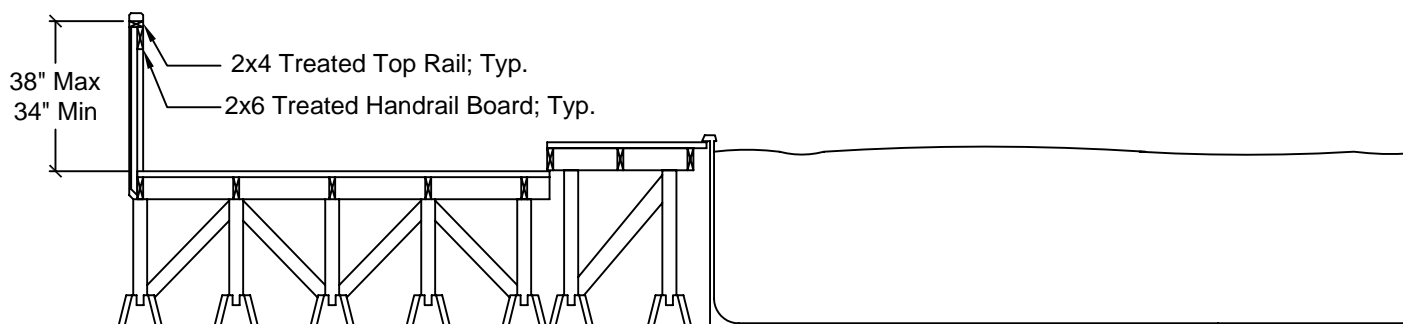

3 Handrail Section

SCALE: 1/4" = 1' - 0"

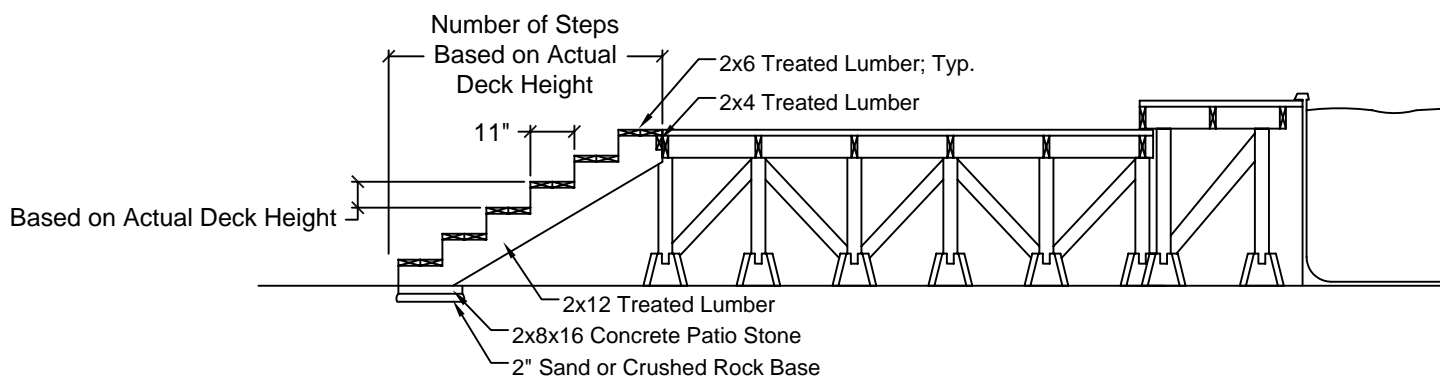

4 Stair Section

SCALE: 1/4" = 1' - 0"



DekBrands PO Box 14804 Mpls, MN 55414

Floating
Foundation
Deck Systems

15' SD POOL
www.DECKPLANS.com

DEKBRANDS and DEK-BLOCK are trademarks of Proshop Plans Co. These plans are for consumer use only. Licensed exclusively for use with Dek-Block brand piers. Copyright 2004 Proshop Plans Co.


Live Technical Support

1-800-664-2705

7 Days a Week - 365 Days a Year
(5:00 am - 9:00 pm CST)

Floating Foundation Deck System

**15' Dia.
3ft Splash
Pool Deck**

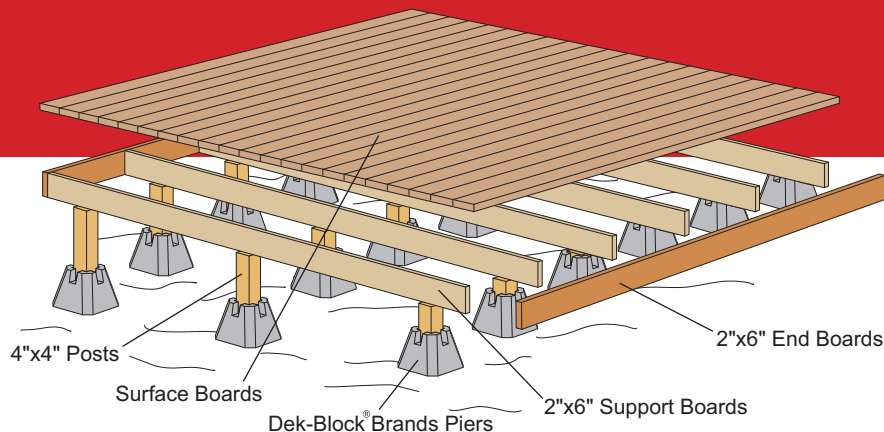

Material List

@ Per Total



Dek-Blocks


Dek-Block Brand Piers

36

@

\$ _____

\$ _____

 

Support Boards

8' - 2"x6" Treated Lumber

18

@

\$ _____

\$ _____




10' - 2"x6" Treated Lumber

18

@

\$ _____

\$ _____

 

Surface Boards

12' - 2"x6" Treated Lumber

42

@

\$ _____

\$ _____



Detailing

2½" Deck Screws; lbs.

20

@

\$ _____

\$ _____



1½" 8d Galv. Joist Hanger Nails; lbs.

3

@

\$ _____

\$ _____



2"x6" Galv. Joist Hangers

36

@

\$ _____

\$ _____




4" Galv. Corner Bracket

72

@

\$ _____

\$ _____

 

Bracing Boards

8' - 2"x4" Treated Lumber

27

@

\$ _____

\$ _____



Leveling Posts

8' - 4"x4" Treated Posts

18

@

\$ _____

\$ _____

Total

\$ _____

Shop Today

Build on Saturday

Enjoy on Sunday

These plans are intended for consumer use only. Copyright 2000 Proshop Plans Co. They may not be reproduced, copied, distributed or disseminated without the written permission of DEKBRANDS. DEKBRANDS and Dek-Block are trademarks of Proshop Plans Co., Inc. U.S. Patent 5,392,575, 5,953,874, 6,324,801B1, 6,446,403B2, 6,550,201B2, and 6,609,346B2 Pat. Pend/App. Pend. Manufactured under license.


DEKBRANDS
EASY-TO-DO DECKS
In just one day

WWW.DECKPLANS.COM
Hundreds of Free Plans, tips, and Ideas Available Online

Live Technical Support:
7 days a week - 5:00am to 9:00pm CST
1-800-664-2705

Floating Foundation Deck System

15' Pool Deck Splash Deluxe Section

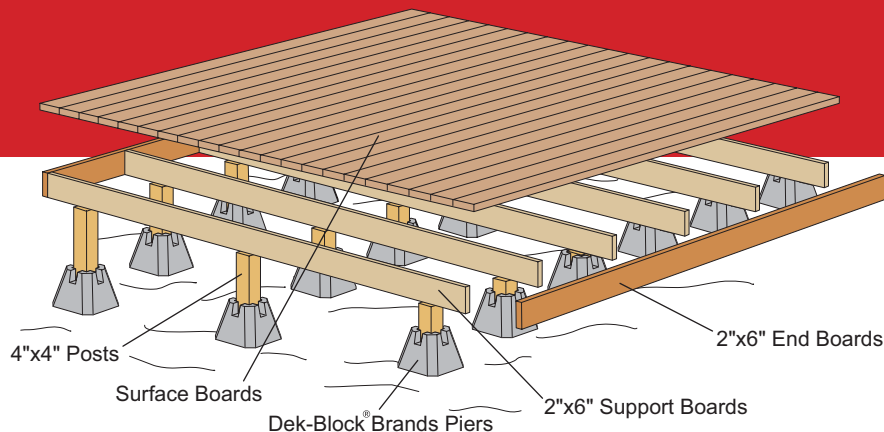

Material List

#

@

Per

Total



Dek-Blocks


Dek-Block Brand Piers

30

@

\$ _____

\$ _____

 

Support Boards

8' - 2"x6" Treated Lumber

13

@

\$ _____

\$ _____



10' - 2"x6" Treated Lumber

2

@

\$ _____

\$ _____




12' - 2"x6" Treated Lumber

2

@

\$ _____

\$ _____

 

Surface Boards

8' - 2"x6" Treated Lumber

10

@

\$ _____

\$ _____



10' - 2"x6" Treated Lumber

9

@

\$ _____

\$ _____



12' - 2"x6" Treated Lumber

8

@

\$ _____

\$ _____



14' - 2"x6" Treated Lumber

5

@

\$ _____

\$ _____



16' - 2"x6" Treated Lumber

4

@

\$ _____

\$ _____



Detailing

2½" Deck Screws; lbs.

10

@

\$ _____

\$ _____




Metal Truss Plates

6

@

\$ _____

\$ _____

 

Cross Bracing

8' - 2"x4" Treated Lumber

16

@

\$ _____

\$ _____



Leveling Posts

8' - 4"x4" Treated Posts

15

@

\$ _____

\$ _____

Total

\$ _____

Shop Today

Build on Saturday

Enjoy on Sunday

These plans are intended for consumer use only. Copyright 2000 Proshop Plans Co. They may not be reproduced, copied, distributed or disseminated without the written permission of DEKBRANDS. DEKBRANDS and Dek-Block are trademarks of Proshop Plans Co., Inc. U.S. Patent 5,392,575, 5,953,874, 6,324,801B1, 6,446,403B2, 6,550,201B2, and 6,609,346B2 Pat. Pend/App. Pend. Manufactured under license.


DEKBRANDS
EASY-TO-DO DECKS
In just one day

WWW.DECKPLANS.COM
Hundreds of Free Plans, tips, and Ideas Available Online

Live Technical Support:
7 days a week - 5:00am to 9:00pm CST
1-800-664-2705

Floating Foundation Deck System

15' Pool Deck Splash Deluxe Handrail & Stairs

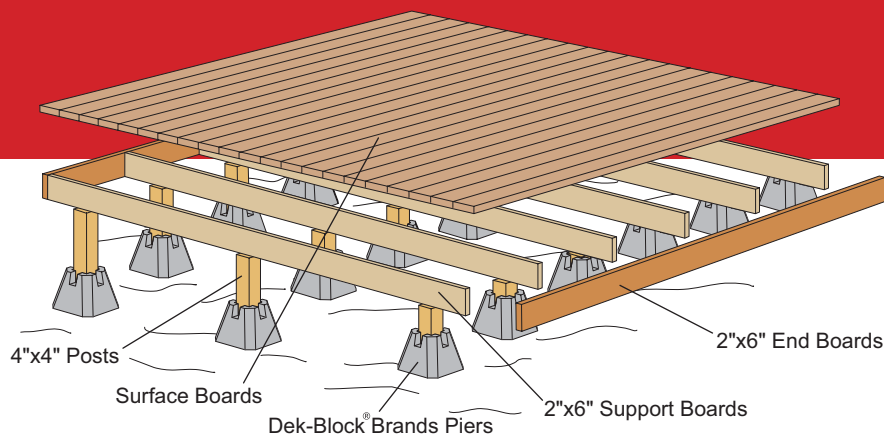

Material List

#

@

Per

Total



Posts




4"x4" Precut Handrail Posts

26

@

\$ _____

\$ _____

 

Handrail Boards



8' - 2"x6" Treated Lumber

9

@

\$ _____

\$ _____



8' - 2"x4" Treated Lumber

9

@

\$ _____

\$ _____



12' - 2"x6" Treated Lumber

3

@

\$ _____

\$ _____



12' - 2"x4" Treated Lumber

3

@

\$ _____

\$ _____



Spindles



42" - 2"x2" Treated Spindles
(beveled on one end)

206

@

\$ _____

\$ _____



Stairs



8' - 2"x12" Treated Lumber

4

@

\$ _____

\$ _____



8' - 2"x4" Treated Lumber

1

@

\$ _____

\$ _____



10' - 2"x6" Treated Lumber

6

@

\$ _____

\$ _____



2"x8"x16" Concrete Patio Stone

4

@

\$ _____

\$ _____



Play Sand; 50 lbs. bags

2

@

\$ _____

\$ _____



Detailing



2 1/2" Deck Screws; lbs.

20

@

\$ _____

\$ _____



1/2" x 4 1/2" Galv. Lag Bolts

22

@

\$ _____

\$ _____



1/2" x 4" Galv. Lag Screws

30

@

\$ _____

\$ _____



1/2" Galv. Washers

74

@

\$ _____

\$ _____



1/2" Galv. Nuts

22

@

\$ _____

\$ _____

Total

\$ _____

Shop Today

Build on Saturday

Enjoy on Sunday

These plans are intended for consumer use only. Copyright 2000 Proshop Plans Co. They may not be reproduced, copied, distributed or disseminated without the written permission of DEKBRANDS. DEKBRANDS and Dek-Block are trademarks of Proshop Plans Co., Inc. U.S. Patent 5,392,575, 5,953,874, 6,324,801B1, 6,446,403B2, 6,550,201B2, and 6,609,346B2 Pat. Pend/App. Pend. Manufactured under license.

DEKBRANDS
EASY-TO-DO DECKS
In just one day

WWW.DECKPLANS.COM
Hundreds of Free Plans, tips, and Ideas Available Online

Live Technical Support:
7 days a week - 5:00am to 9:00pm CST
1-800-664-2705