


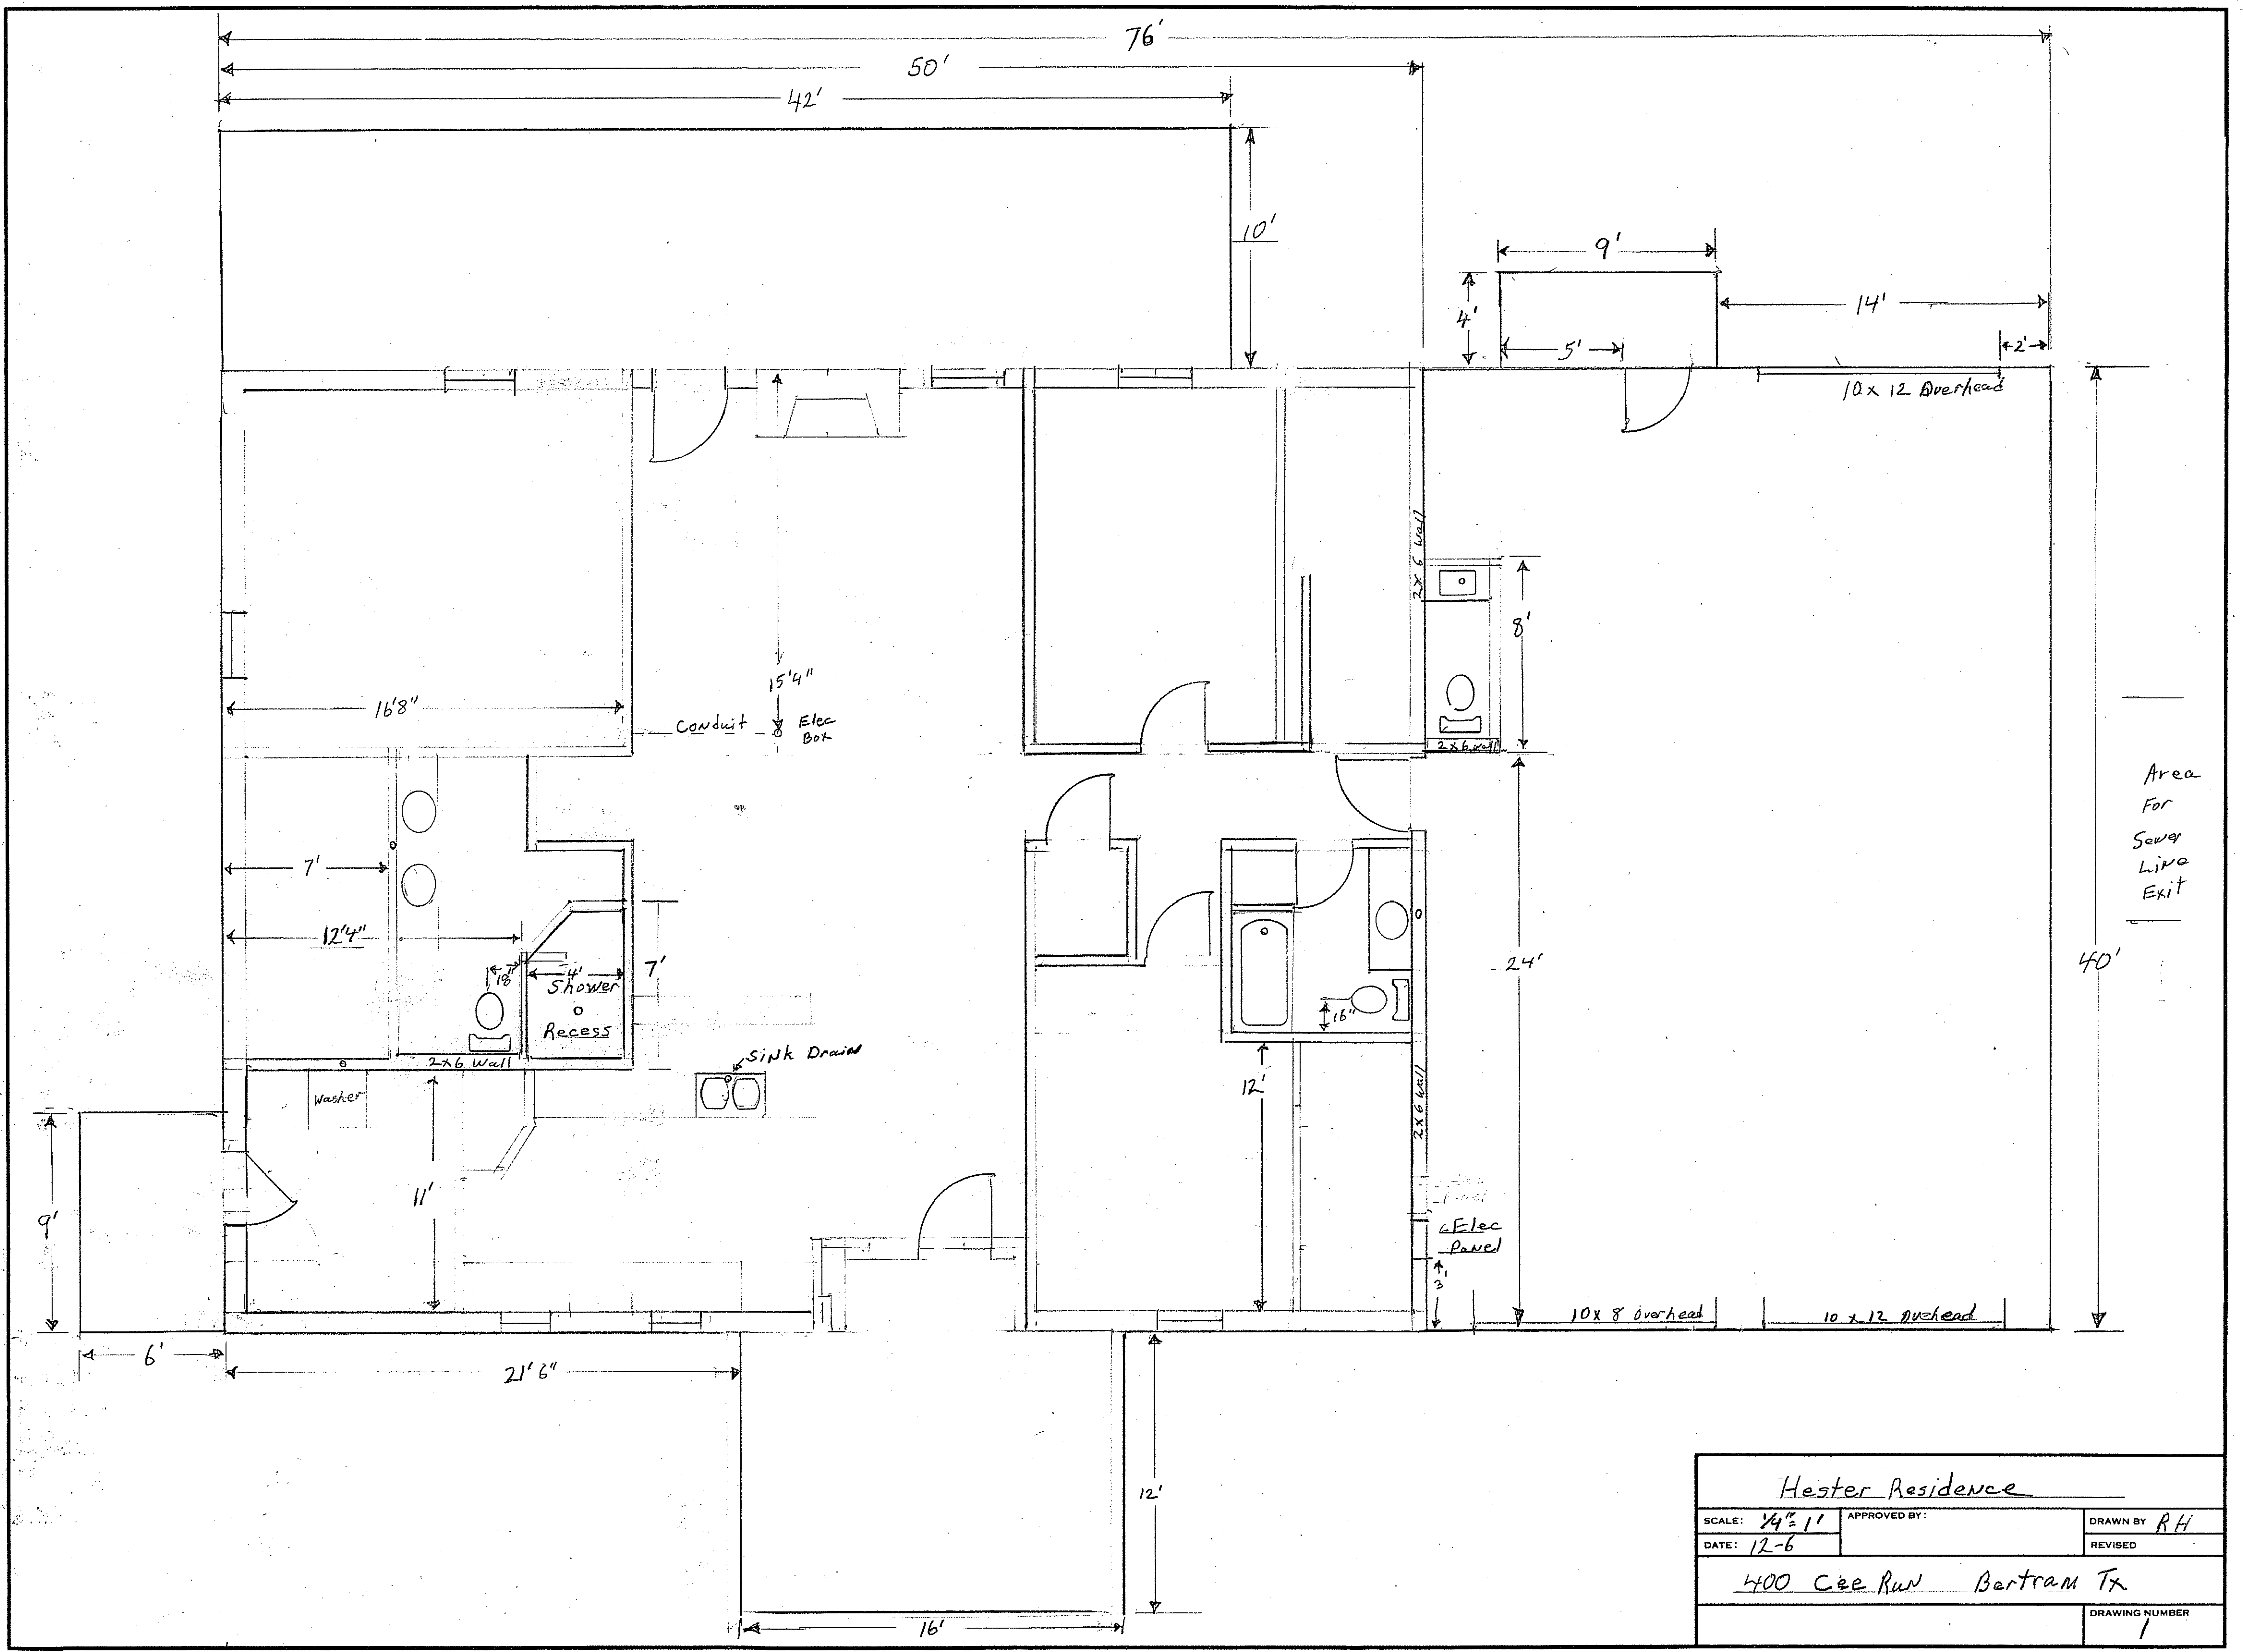

Area
For
Sewer
Line
Exit

Hester Residence		
SCALE: 1/4" = 1'	APPROVED BY:	DRAWN BY: RH
DATE: 12-6		REVISED:
400 Cee Run Bartram Tx		
		DRAWING NUMBER: 1